


AREAS CHART

| N° LOT | AREA(m2) |
|--------|----------|
| 1 | 8710 |
| 2 | 2371 |
| 3 | 2277 |
| 4 | 275 |
| 5 | 5004 |
| 6 | 6439 |
| 7 | 8038 |
| 8 | 7474 |
| 9 | 7268 |
| 10 | 7009 |
| 11 | 7012 |
| 12 | 7006 |
| 13 | 7017 |
| 14 | 7120 |
| 15 | 7231 |
| 16 | 2961 |
| 17 | 1480 |
| 18 | 1281 |
| 19 | 556 |
| 20 | 952 |

master plan

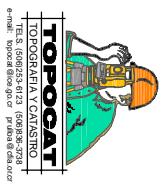

TEL. 5 6068252 4123 0983632788
 www.topogat.com.ec


| | | |
|---------------|------------|------------|
| PROVINCIA | CANTON | DISTRITO |
| 6° PUNTARENAS | 9° PARRITA | 1° PARRITA |

PROFESIONAL RESPONSABLE

Ing. PROSPERO ULLOA RUIZ

IT-6986

ESCALA: 1:11,000
 FEBRERO 2009

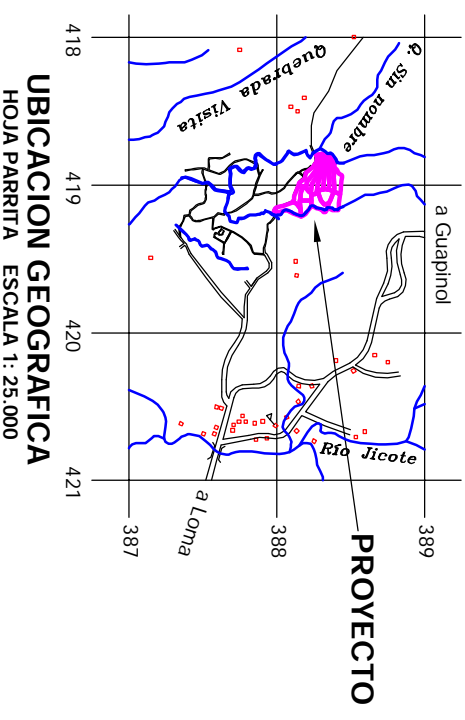

UBICACION GEOGRAFICA
 HOJA PARRITA ESCALA 1: 25,000

PROYECTO